




QP-35.09 (BM)

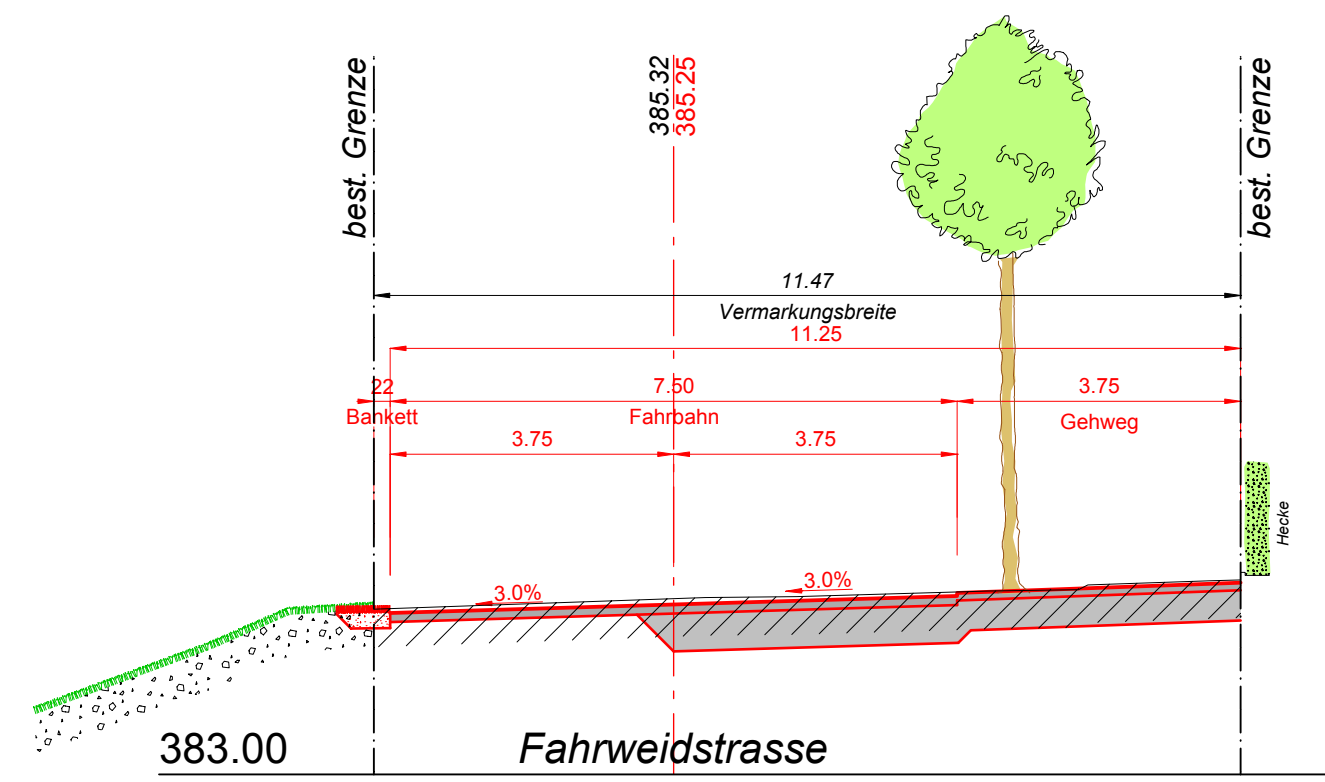


QP-110.00

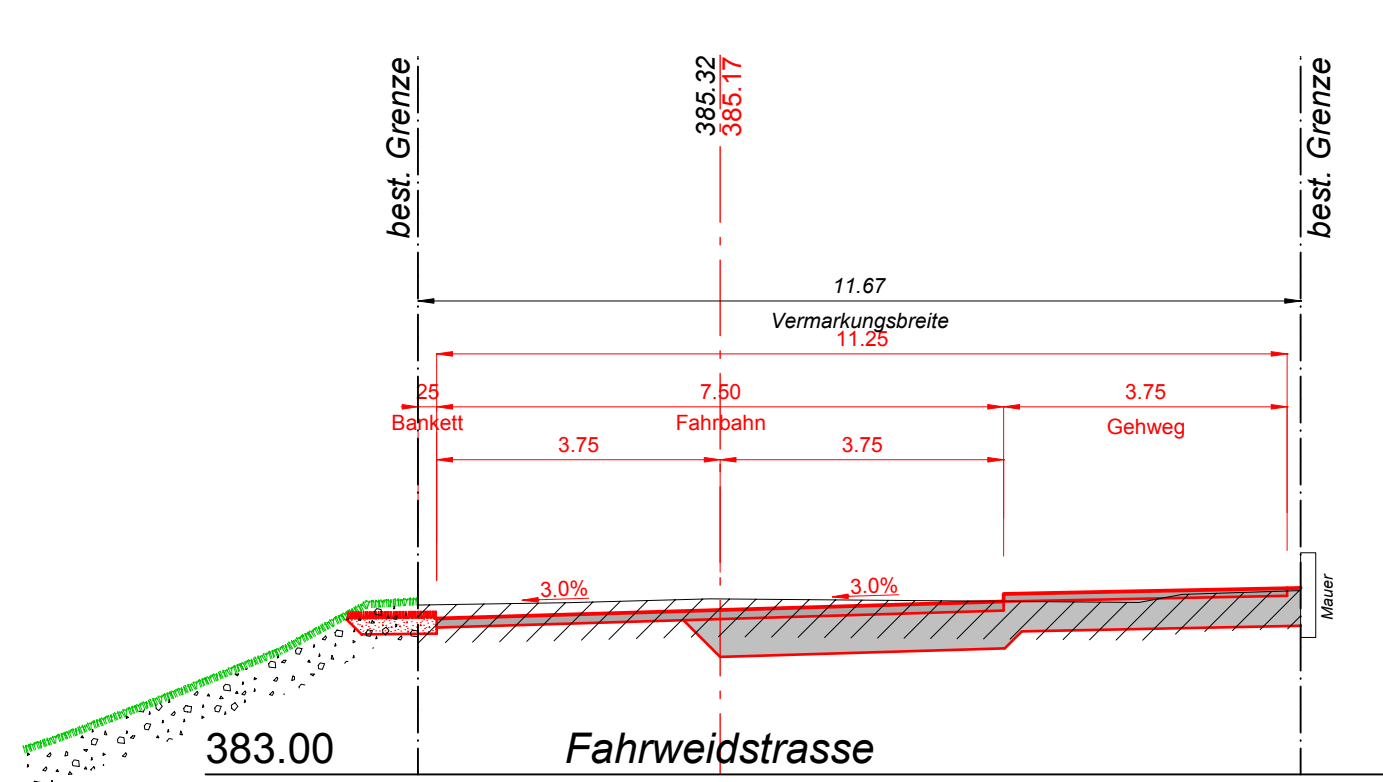


QP-190.00

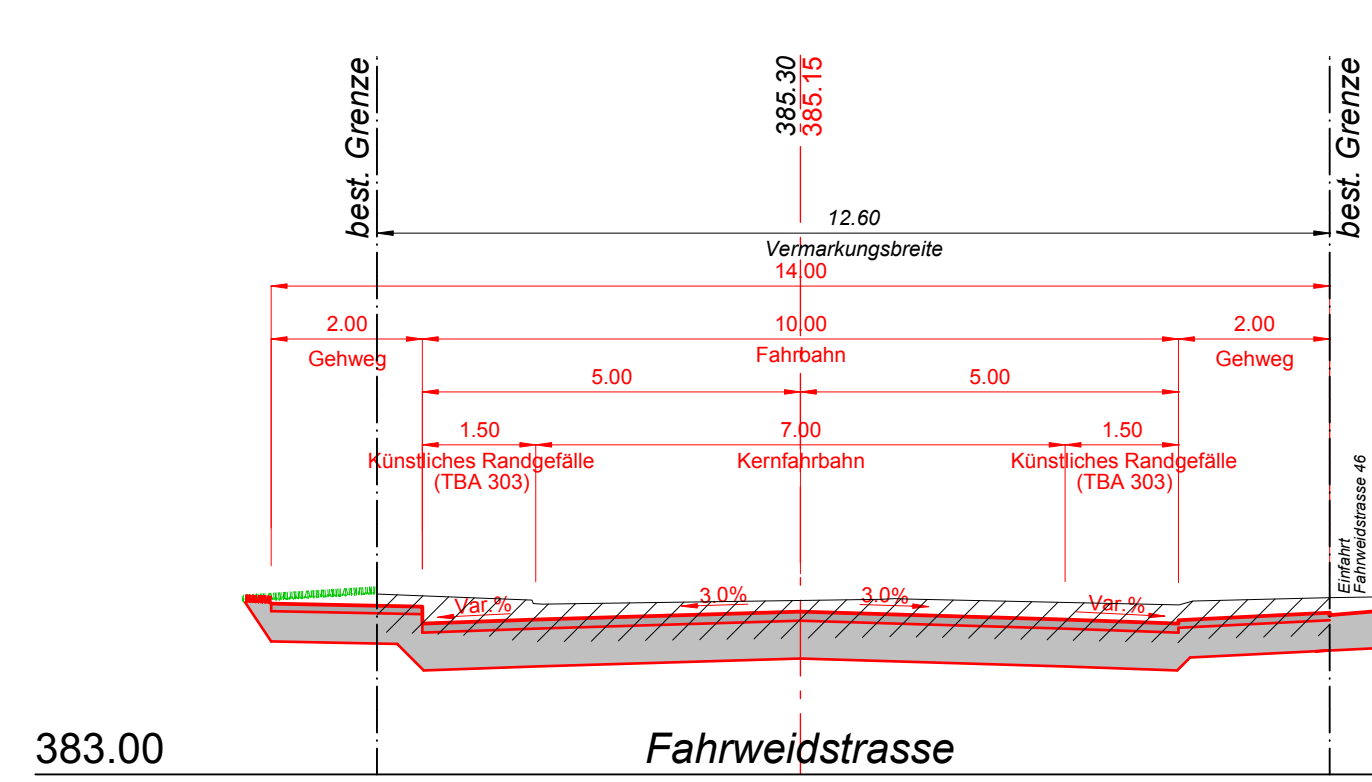


QP-270.00

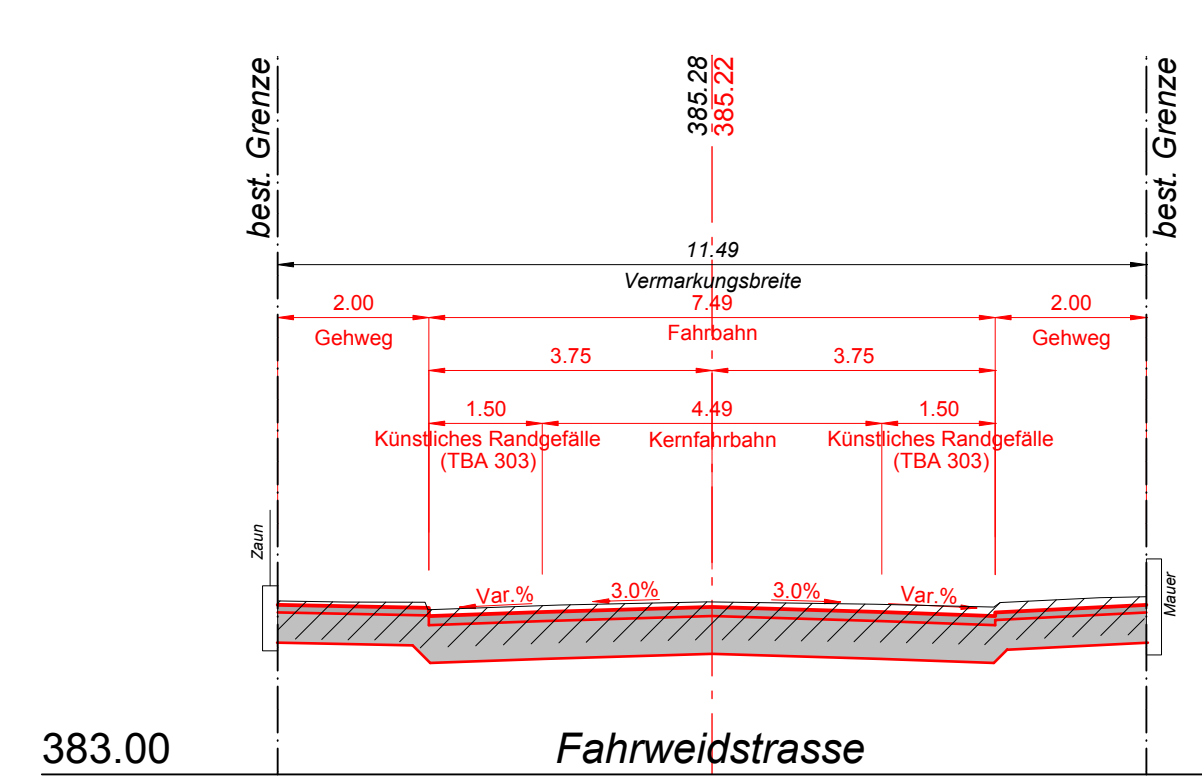


QP-350.00

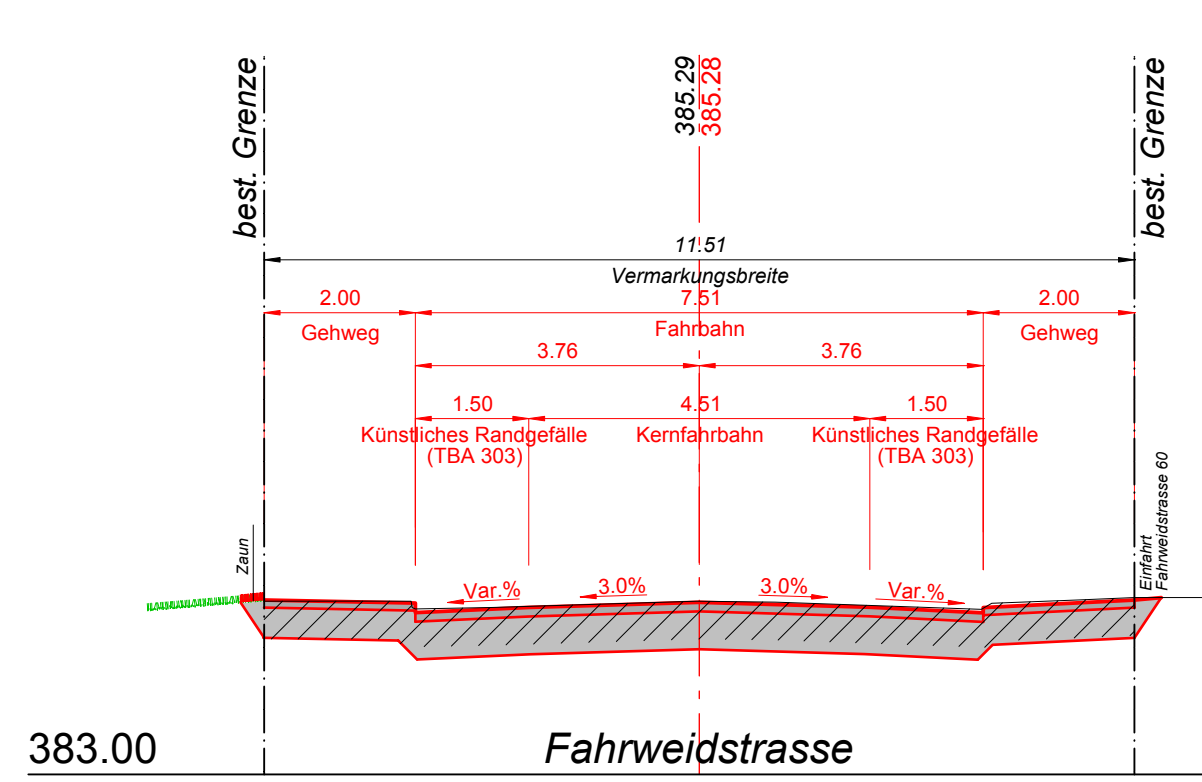


QP-52.64 (B¼)

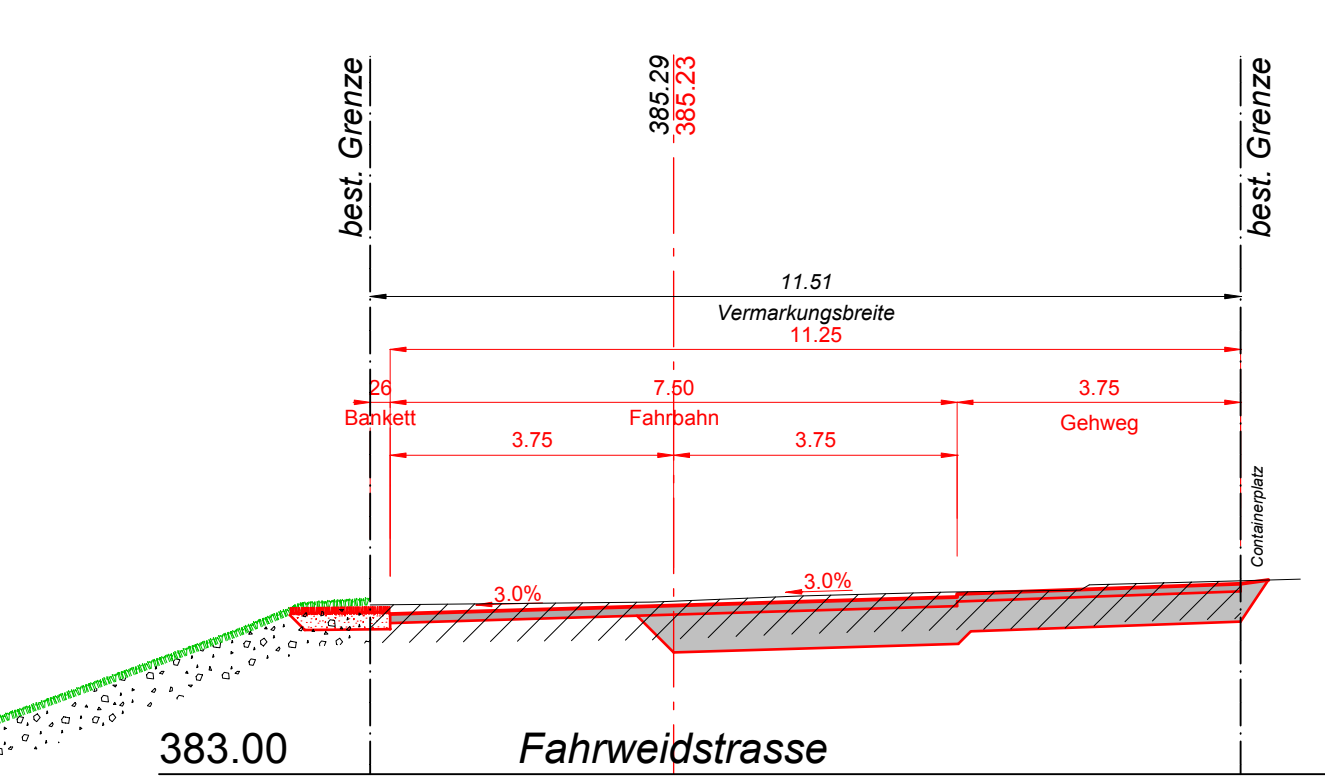


QP-130.00

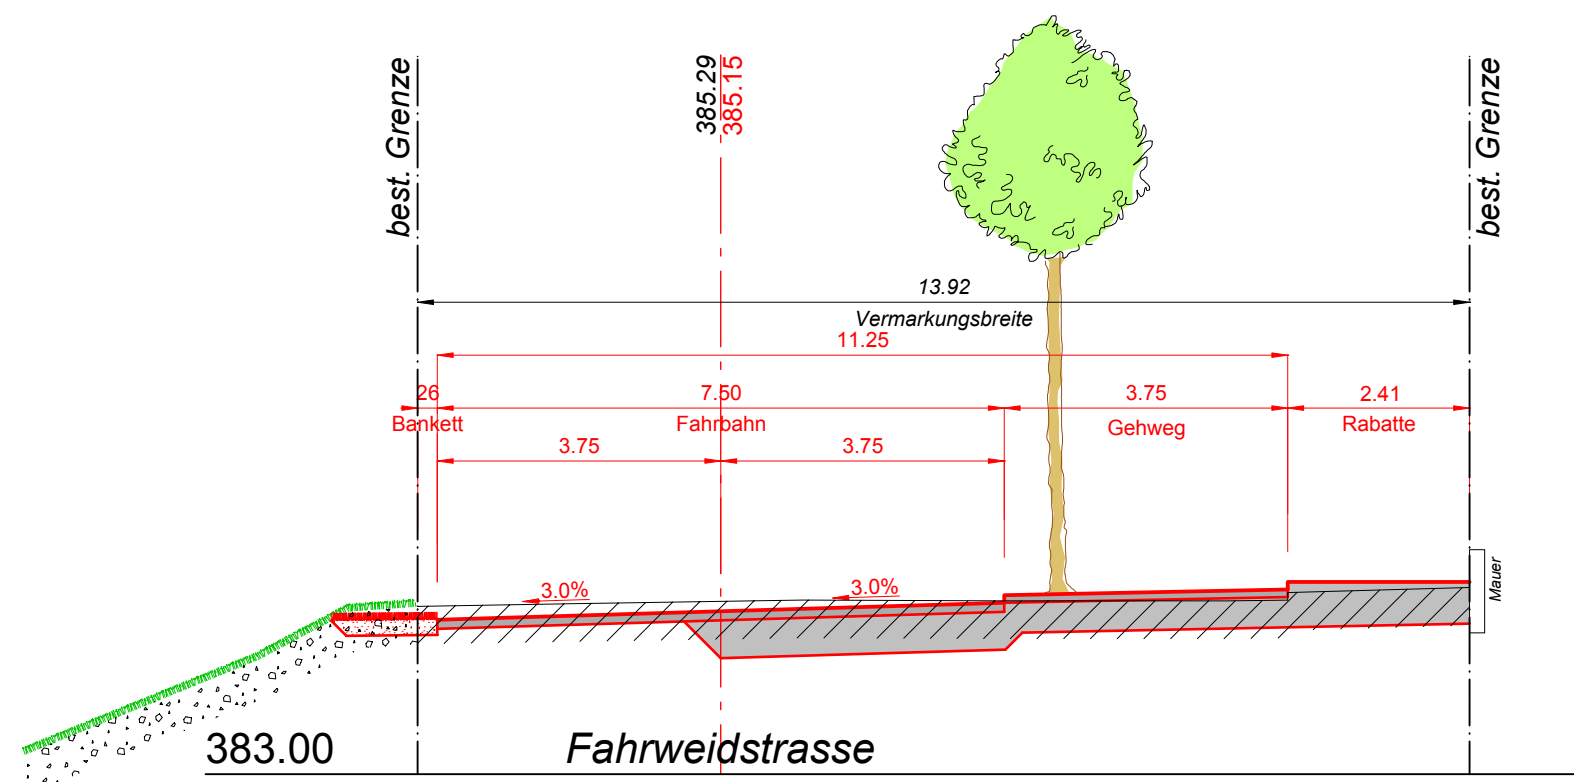


QP-210.00
Einfahrt Giessackerstrasse

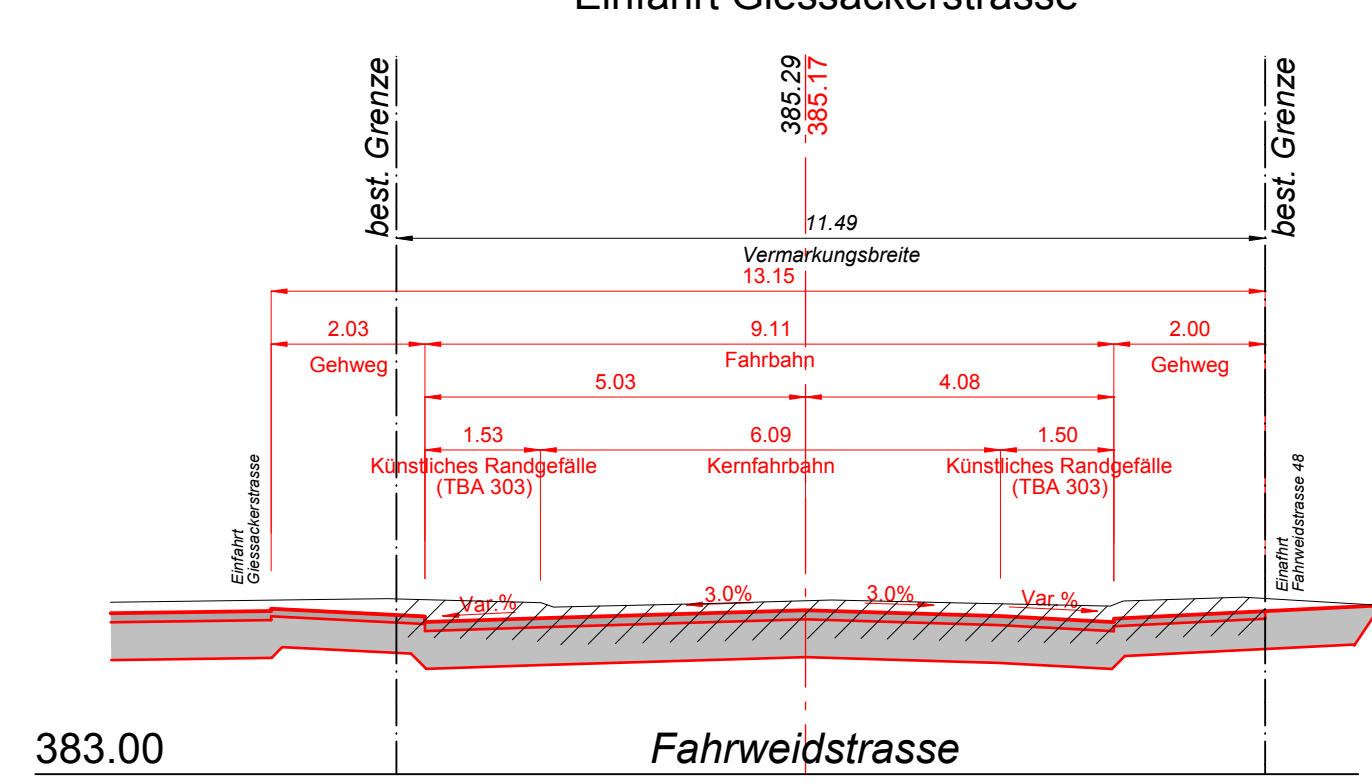


QP-290.00

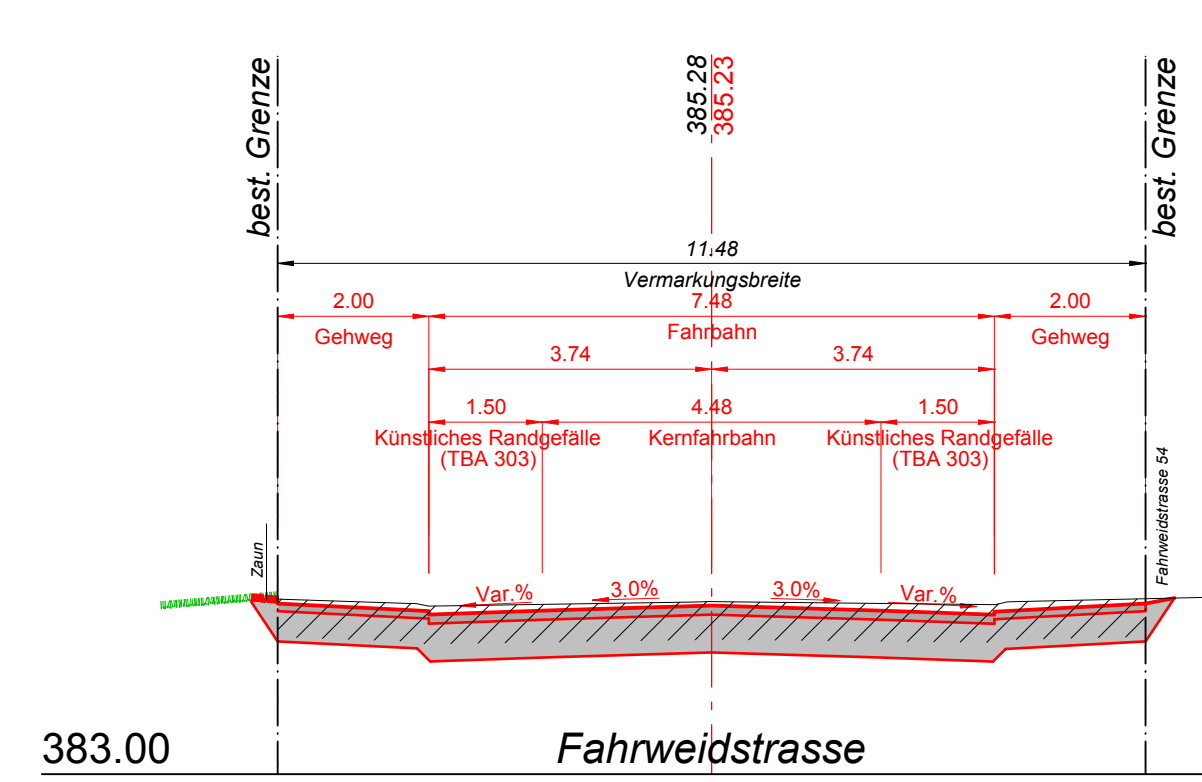


QP-370.00

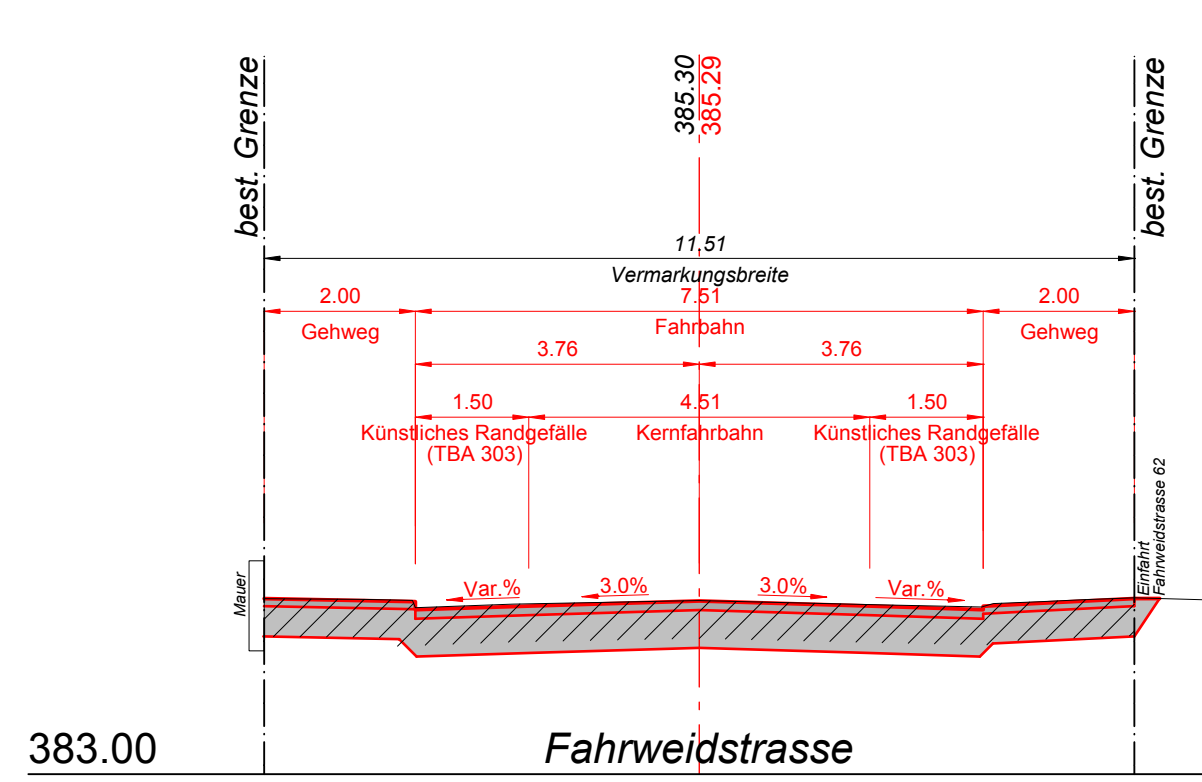


QP-0.00 (BA)
Gemeindegrenze

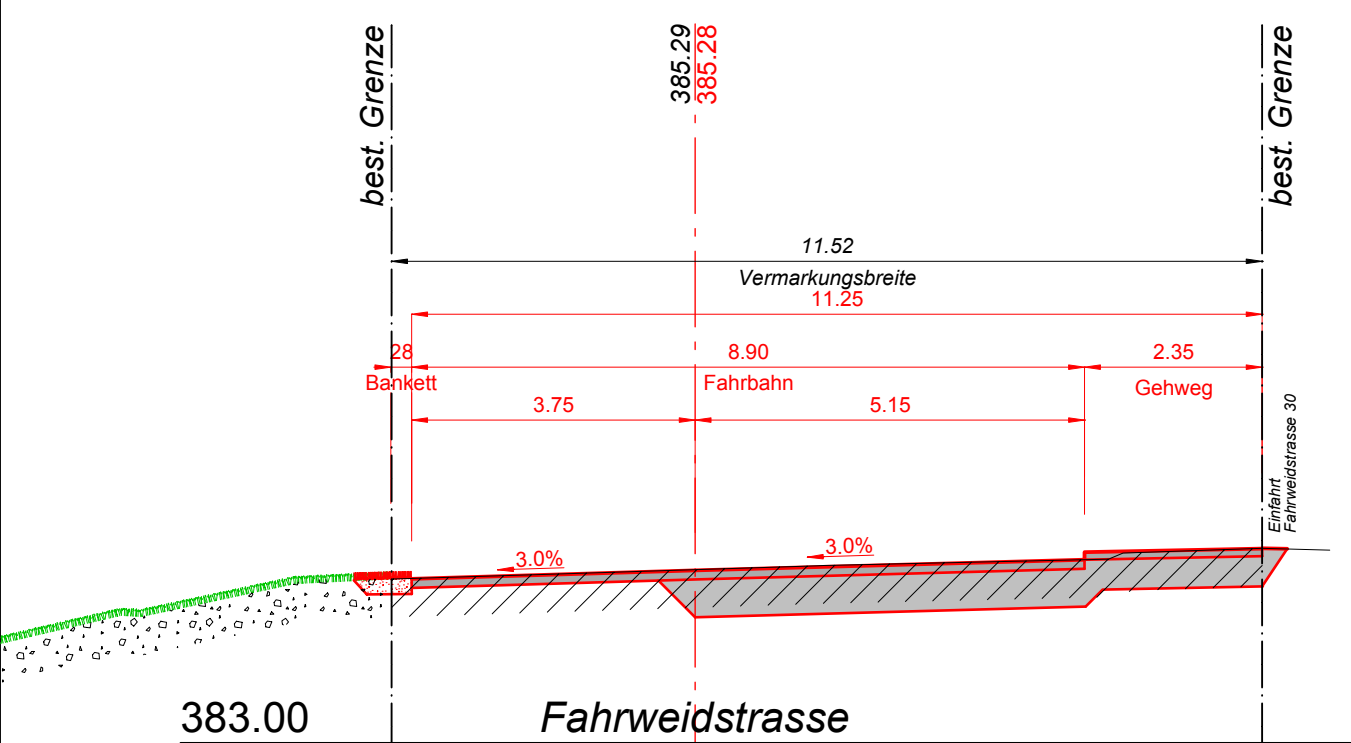


QP-70.19 (BE)

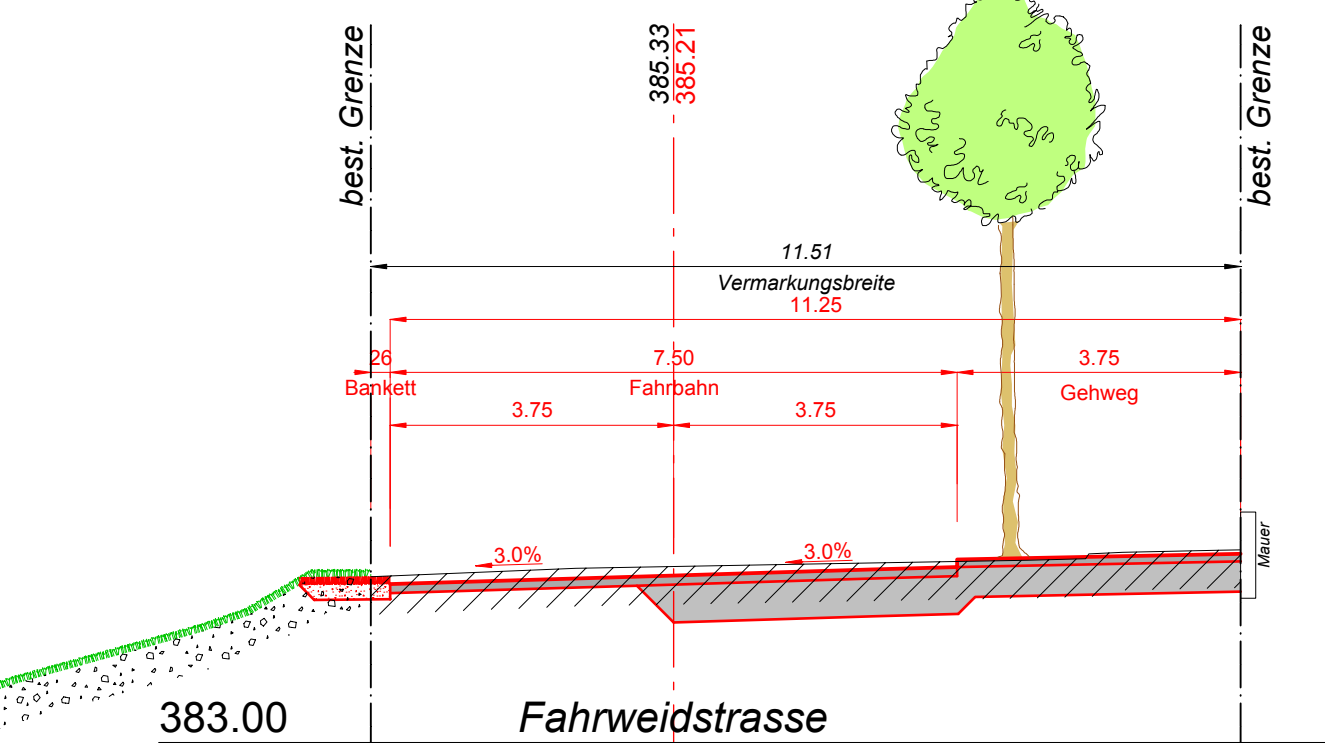


QP-150.00

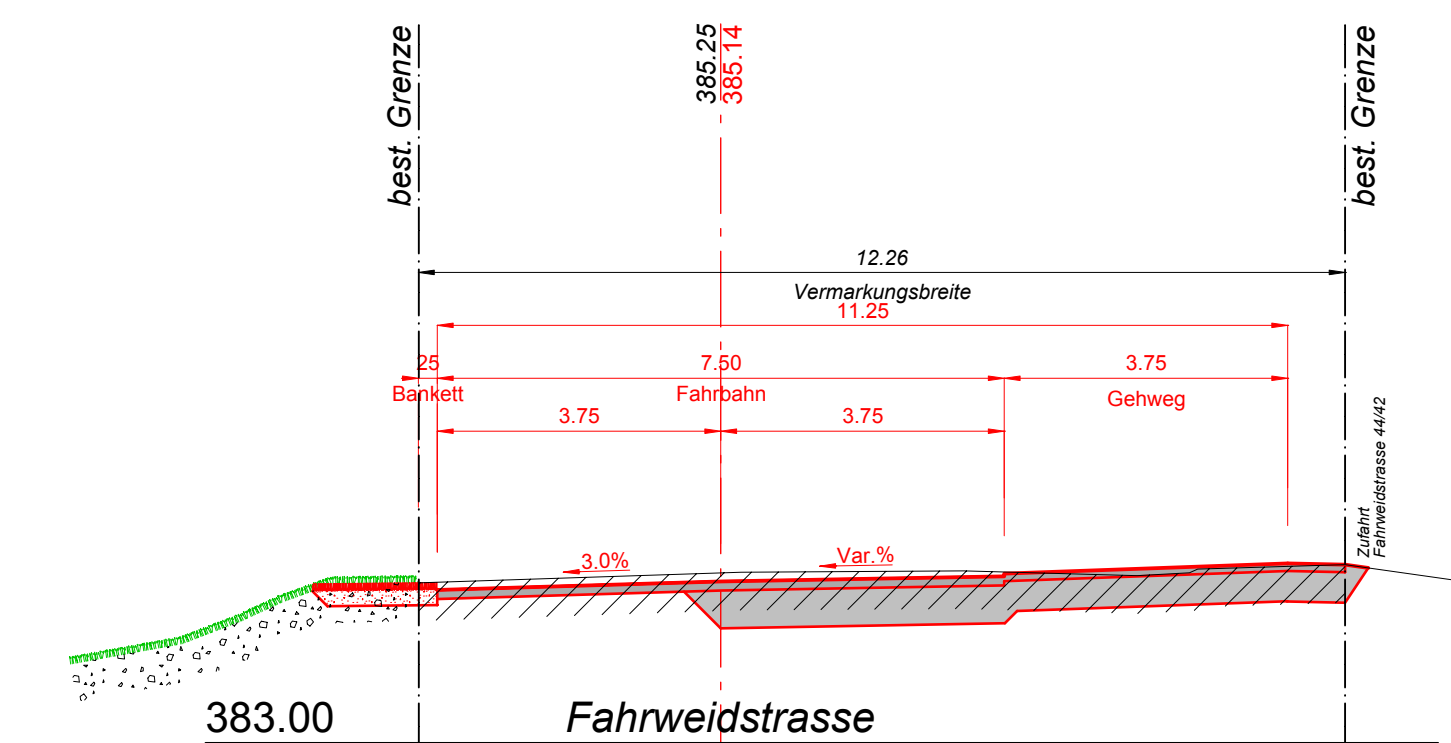


QP-230.00

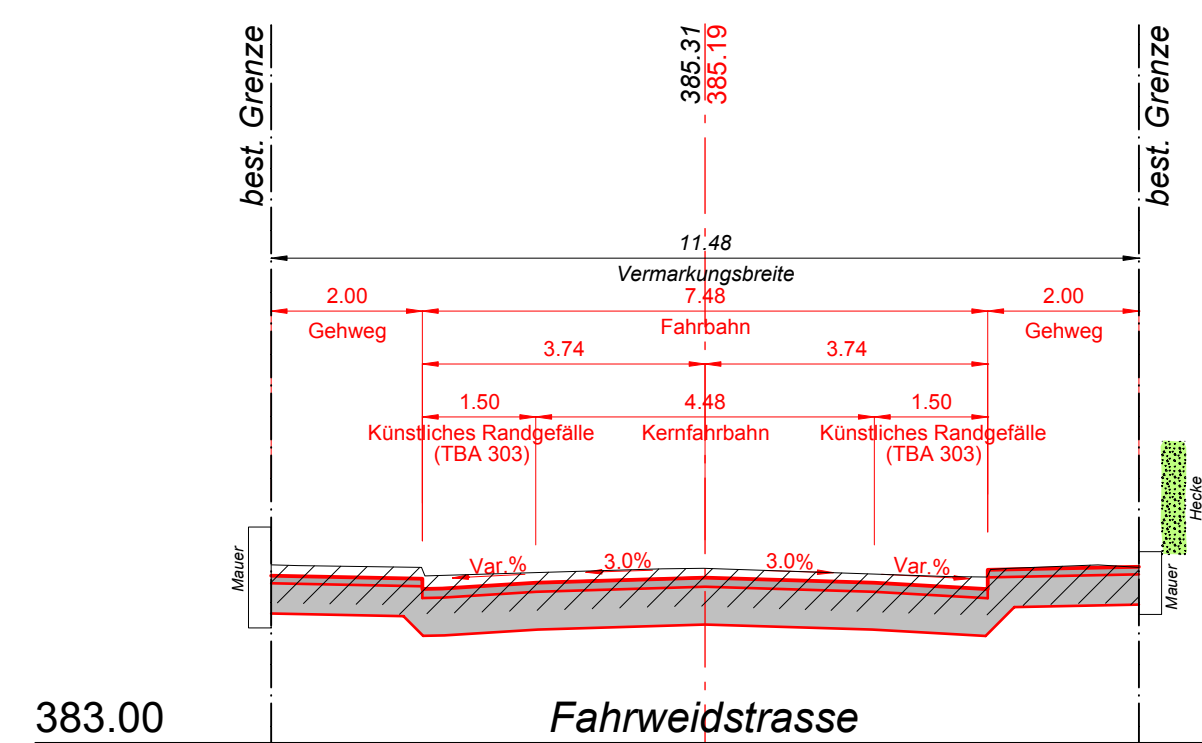


QP-310.00

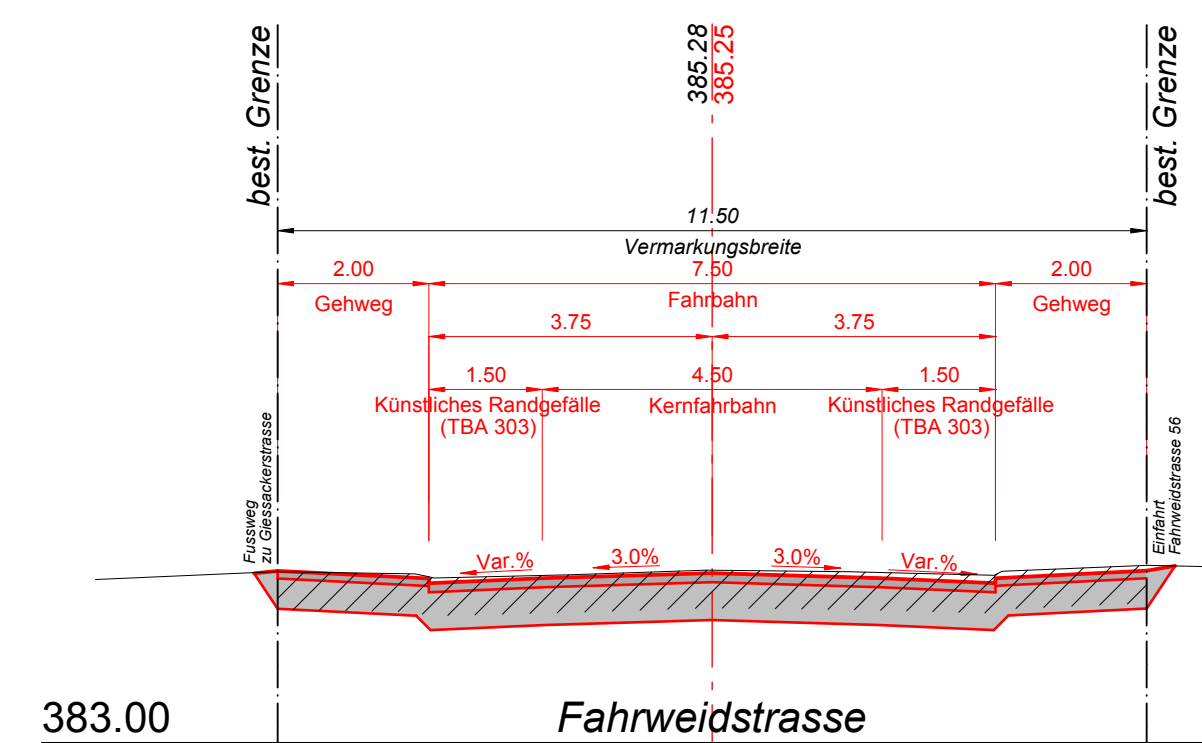


QP-390.96
Gemeindegrenze

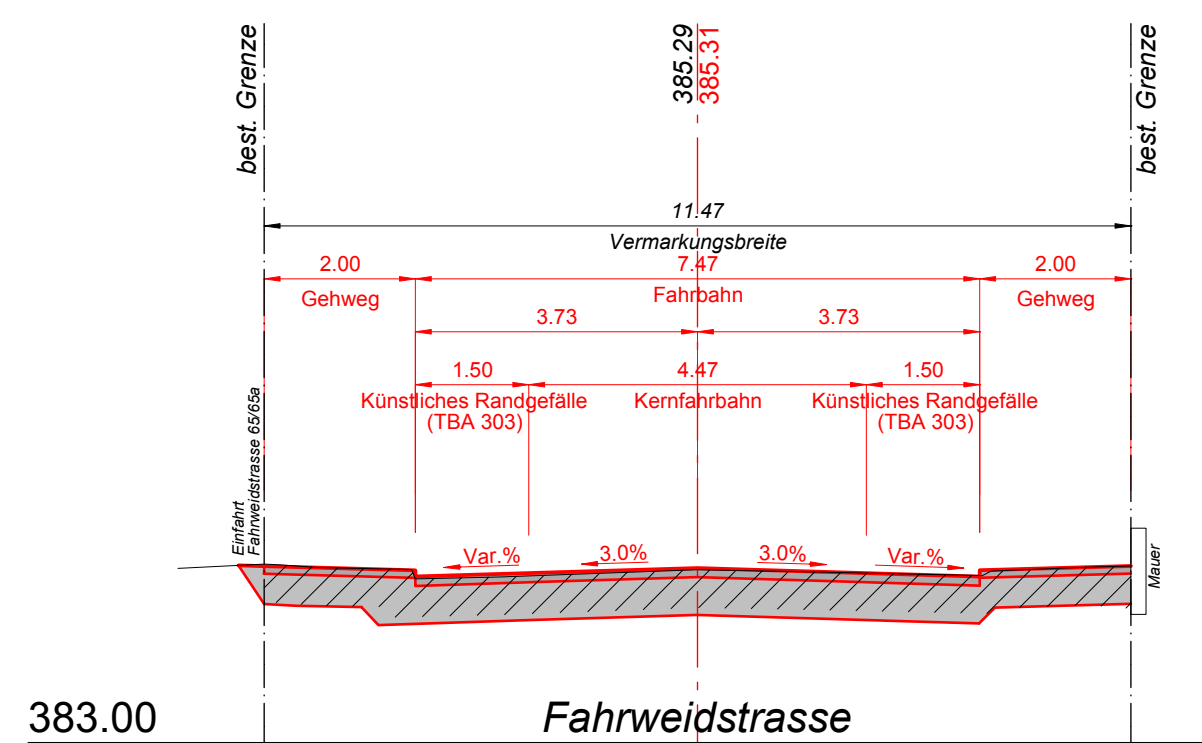


QP-17.55 (B¼)

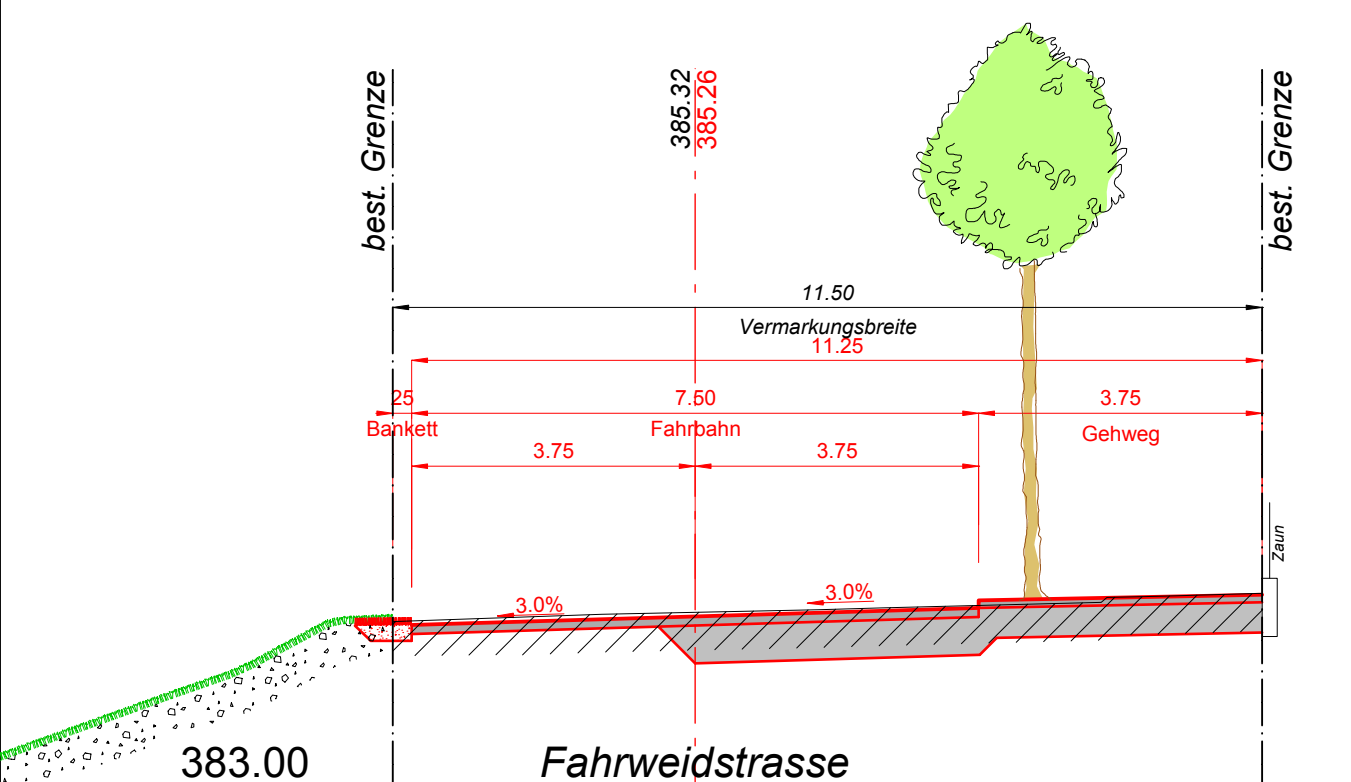


QP-90.00

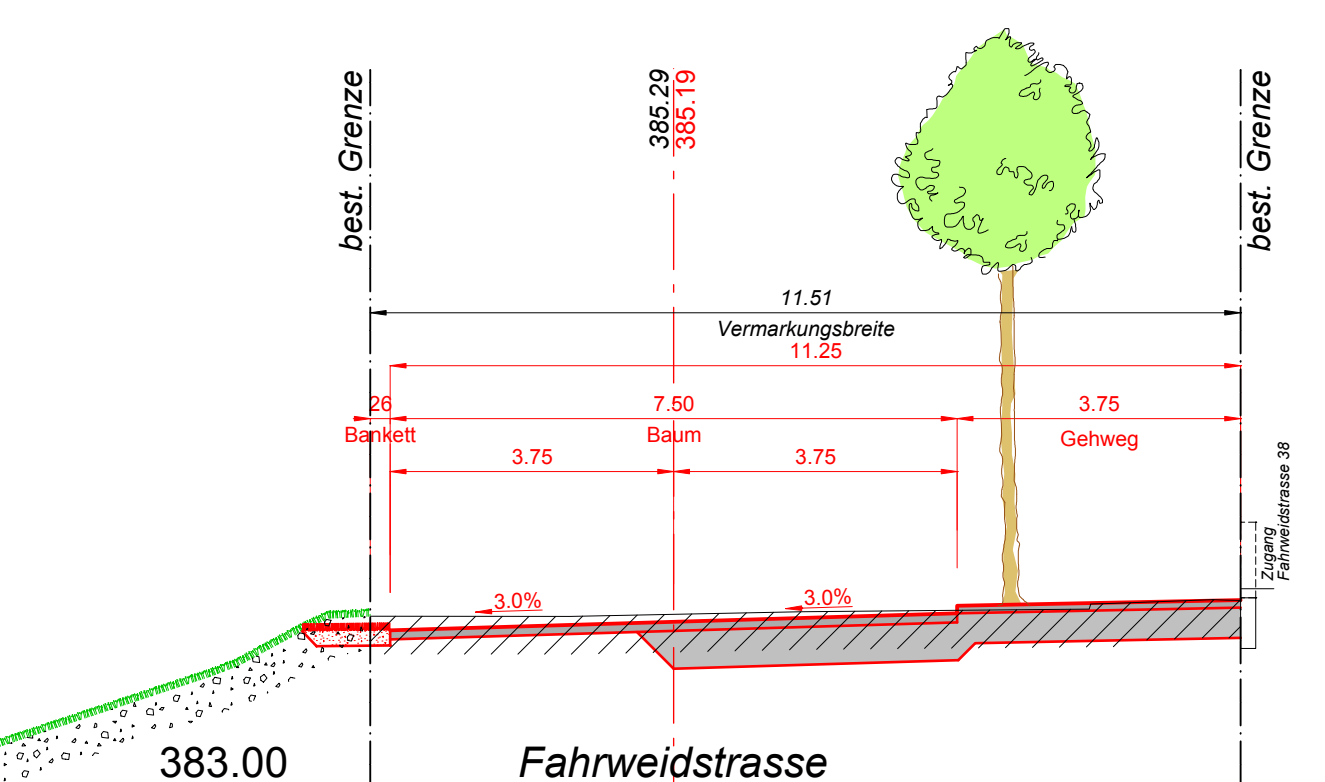

QP-170.00

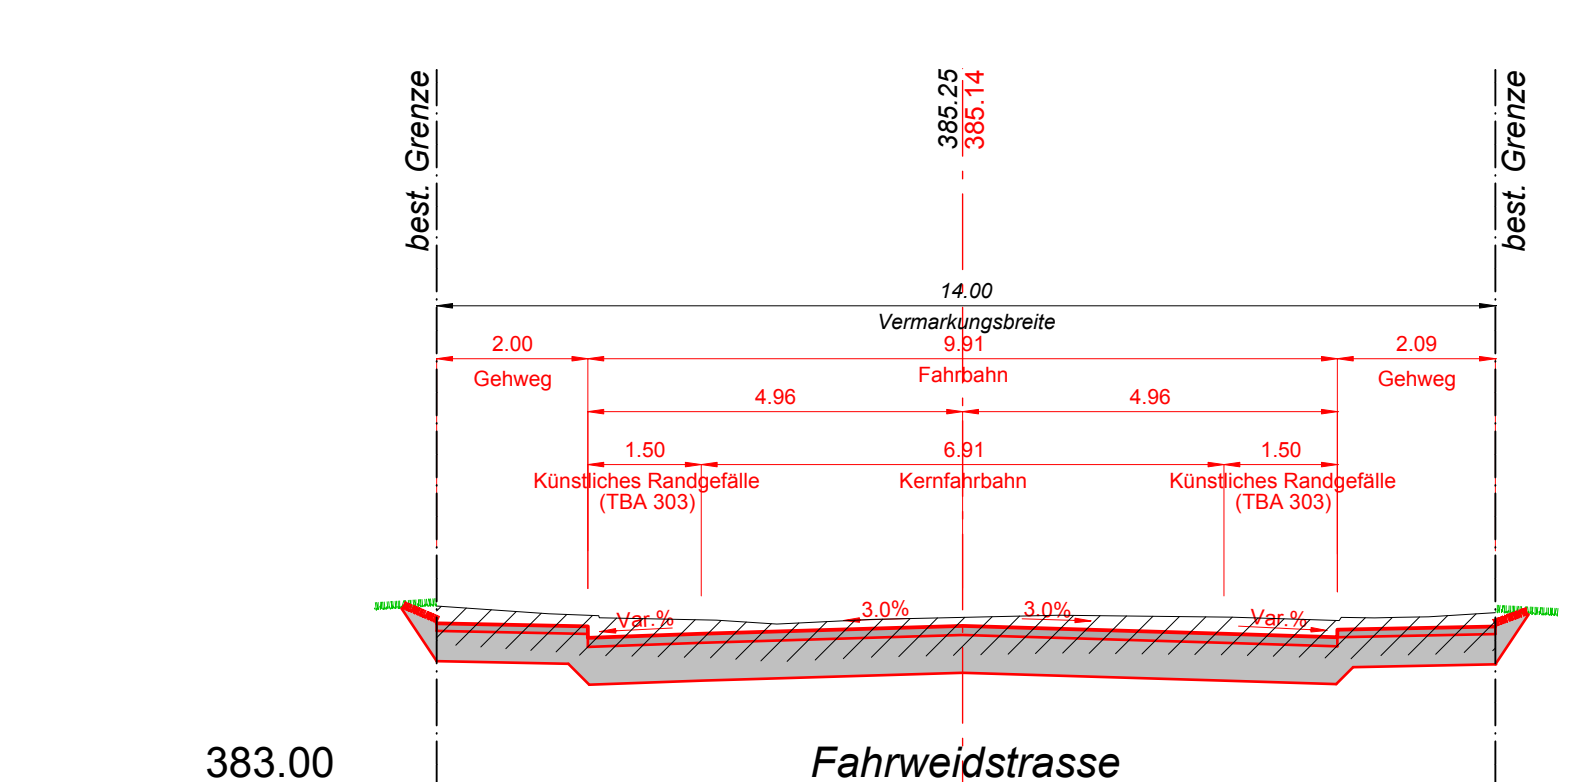

QP-250.00
Einfahrt Austrasse

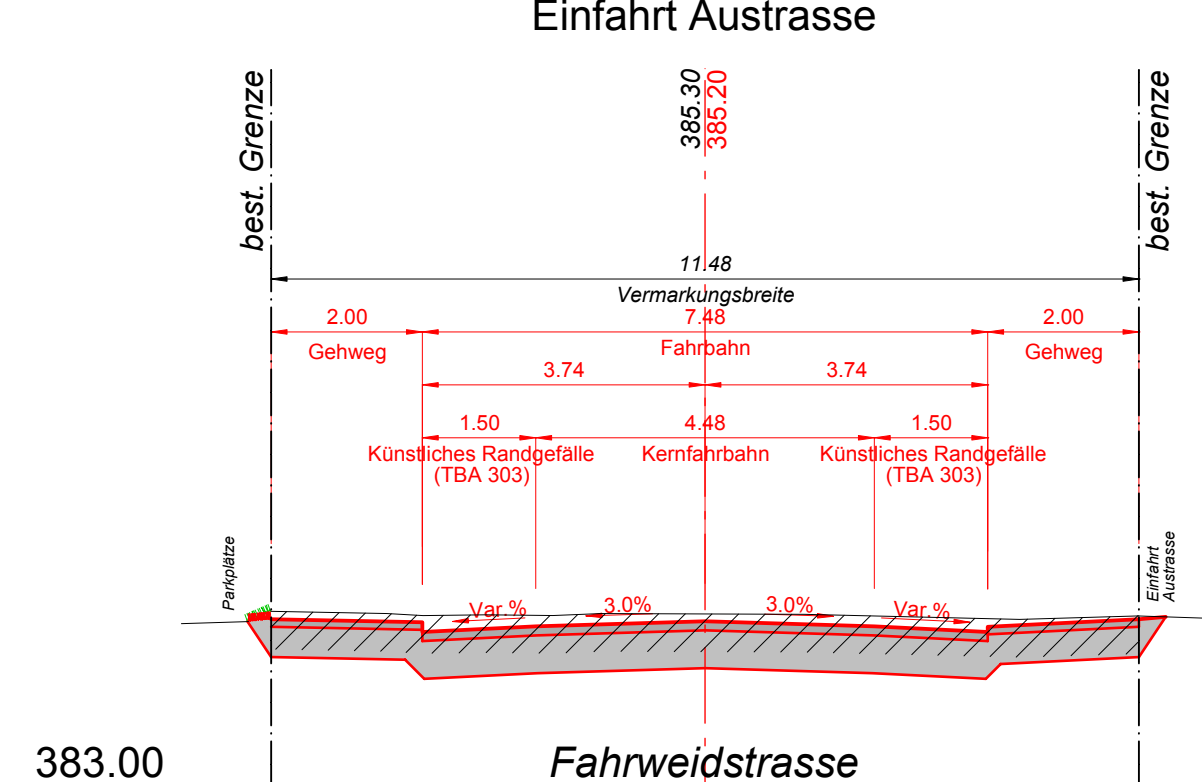

QP-330.00

